

JOINT
PUBLIC NOTICE

CHARLESTON DISTRICT, CORPS OF ENGINEERS
69A Hagood Avenue
Charleston, South Carolina 29403-5107
and the

S.C. DEPARTMENT OF HEALTH AND ENVIRONMENTAL CONTROL
OFFICE OF OCEAN AND COASTAL RESOURCE MANAGEMENT
1362 McMillan Avenue, Suite 400
Charleston, South Carolina 29405

REGULATORY DIVISION

12 May 2006

Refer to: P/N #2006-1093-2IR-p

Pursuant to Section 10 of the Rivers and Harbors Act of 1899 (33 U.S.C. 403), Section 401 of the Clean Water Act (33 U.S.C. 1344), and the South Carolina Coastal Zone Management Act (48-39-10 et seq.) an application has been submitted to the Department of the Army and the S.C. Department of Health and Environmental Control by

SOPUS PRODUCTS
MS. BRENDA CLARK
POST OFFICE BOX 4427
HOUSTON, TEXAS 77210-4427

for a permit to construct a mooring dolphin and catwalk in the

COOPER RIVER

at SOPUS Products located at 4950 Virginia Avenue, North Charleston, South Carolina (latitude: 33.36556; longitude: 79.29111).

In order to give all interested parties an opportunity to express their views

NOTICE

is hereby given that written statements regarding the proposed work will be received by both of the above mentioned offices until

12 O'CLOCK NOON, MONDAY, JUNE 12, 2006

from those interested in the activity and whose interests may be affected by the proposed work.

The proposed work consists of constructing a mooring dolphin and a 110' x 6' catwalk from high ground to an existing pier. An integrity study of the existing structures constructed in 1962 indicated that the mooring dolphins were in need of replacement. Only the northern dolphin will be replaced in waters of the U.S. and is addressed by this public notice. The purpose of the work, as described by the applicant, is to improve the safety and integrity of marine structures at the facility.

NOTE: Plans depicting the work described in this notice are available and will be provided, upon receipt of a written request, to anyone that is interested in obtaining a copy of the plans for the specific project. The request must identify the project of interest by public notice number and a self-addressed stamped envelope must also be provided for mailing the drawings to you. Your request for drawings should be addressed to the

**U.S. Army Corps of Engineers
ATTN: REGULATORY DIVISION
69A Hagood Avenue
Charleston, South Carolina 29403-5107**

The District Engineer has concluded that the discharges associated with this project, both direct and indirect, should be reviewed by the South Carolina Department of Health and Environmental Control in accordance with provisions of Section 401 of the Clean Water Act. As such, this notice constitutes a request, on behalf of the applicant, for certification that this project will comply with applicable effluent limitations and water quality standards. The work shown on this application must also be certified as consistent with applicable provisions the Coastal Zone Management Program (15 CFR 930). The District Engineer will not process this application to a conclusion until such certifications are received. The applicant is hereby advised that supplemental information may be required by the State to facilitate the review.

This notice initiates the Essential Fish Habitat (EFH) consultation requirements of the Magnuson-Stevens Fishery Conservation and Management Act. Implementation of the proposed project would impact estuarine substrates and emergent wetlands utilized by various life stages of species comprising the red drum, shrimp, and snapper-grouper management complexes. Our initial determination is that the proposed action would not have a substantial individual or cumulative adverse impact on EFH or fisheries managed by the South Atlantic Fishery Management Council and the National Marine Fisheries Service (NMFS). Our final determination relative to project impacts and the need for mitigation measures is subject to review by and coordination with the NMFS.

Pursuant to Section 7(c) of the Endangered Species Act of 1973 (as amended), the District Engineer has consulted the most recently available information and has determined that the project is not likely to adversely affect any Federally endangered, threatened, or proposed species or result in the destruction or adverse modification of designated or proposed critical habitat. This public notice serves as a request for written concurrence from the U.S. Fish and Wildlife Service and/or the National Marine Fisheries Service on this determination.

Pursuant to Section 106 of the National Historic Preservation Act (NHPA), this public notice also constitutes a request to Indian Tribes to notify the District Engineer of any historic properties of religious and cultural significance to them that may be affected by the proposed undertaking.

In accordance with the NHPA, the District Engineer has also consulted the latest published version of the National Register of Historic Places for the presence or absence of registered properties, or properties listed as being eligible for inclusion therein, and this worksite is not included as a registered property or property listed as being eligible for inclusion in the Register. To insure that other cultural resources that the District Engineer is not aware of are not overlooked, this public notice also serves as a request to the State Historic Preservation Office to provide any information it may have with regard to historic and cultural resources.


Any person may request, in writing, within the comment period specified in this notice, that a public hearing be held to consider this application. Requests for a public hearing shall state, with particularity, the reasons for holding a public hearing.

The decision whether to issue a permit will be based on an evaluation of the probable impact including cumulative impacts of the activity on the public interest. That decision will reflect the national concern for both protection and utilization of important resources. The benefit which reasonably may be expected to accrue from the project must be balanced against its reasonably foreseeable detriments. All factors which may be relevant to the project will be considered

including the cumulative effects thereof; among those are conservation, economics, aesthetics, general environmental concerns, wetlands, historic properties, fish and wildlife values, flood hazards, flood plain values, land use, navigation, shoreline erosion and accretion, recreation, water supply and conservation, water quality, energy needs, safety, food and fiber production and, in general, the needs and welfare of the people. A permit will be granted unless the District Engineer determines that it would be contrary to the public interest. In cases of conflicting property rights, the Corps of Engineers cannot undertake to adjudicate rival claims.

The Corps of Engineers is soliciting comments from the public; Federal, state, and local agencies and officials; Indian Tribes; and other interested parties in order to consider and evaluate the impacts of this activity. Any comments received will be considered by the Corps of Engineers to determine whether to issue, modify, condition or deny a permit for this project. To make this decision, comments are used to assess impacts on endangered species, historic properties, water quality, general environmental effects, and the other public interest factors listed above. Comments are used in the preparation of an Environmental Assessment and/or an Environmental Impact Statement pursuant to the National Environmental Policy Act. Comments are also used to determine the need for a public hearing and to determine the overall public interest of the activity.


If there are any questions concerning this public notice, please contact me at 843-329-8044 or toll free at 1-866-329-8187.

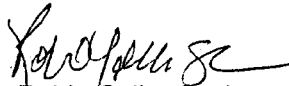

Robin Collier-Socha
Project Manager
Regulatory Division
U.S. Army Corps of Engineers

Tess Rodgers
Project Manager
SCDHEC-OCRM

SOPUS PRODUCTS NORTH CHARLESTON TERMINAL

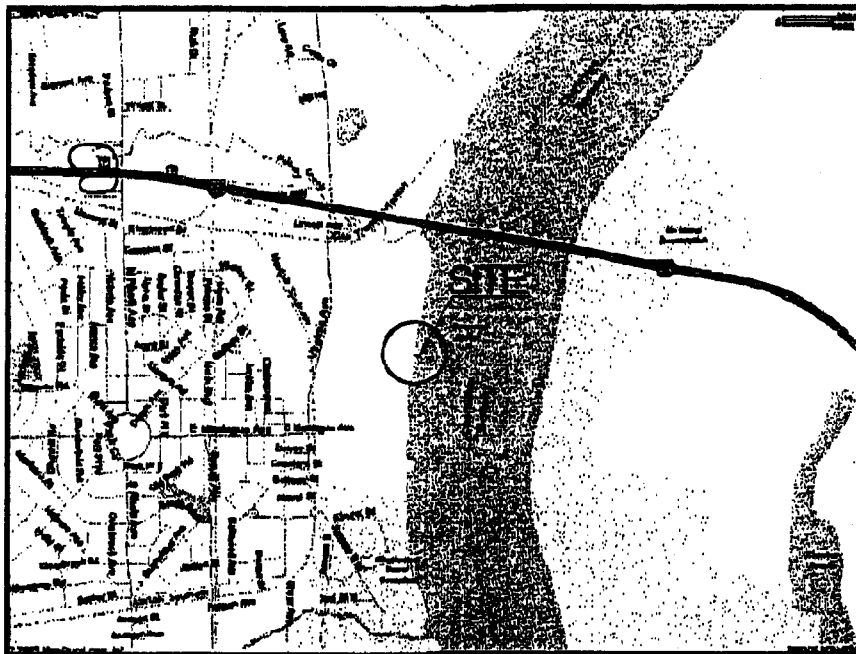



VICINITY MAP


NORTH CHARLESTON COUNTY, SOUTH CAROLINA

SAC# 2006-1093-2IR-C

NOT FOR CONSTRUCTION
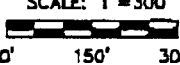
<p>PURPOSE: MARINE FACILITY CONSTRUCTION</p> <p><u>ADJACENT PROPERTY OWNERS</u></p> <p>SEE ATTACHED LIST SURVEY DATUM: MLW</p>	<p>FIGURE 1 VICINITY MAP</p> <p>SCALE: 1"=300'</p>  <p>COOPER RIVER NORTH CHARLESTON, SOUTH CAROLINA</p>	<p>PROPOSED: MARINE FACILITY CONSTRUCTION</p> <p>AT: SOPUS PRODUCTS IN: COOPER RIVER COUNTY OF: CHARLESTON, SOUTH CAROLINA</p> <p>SHEET 1 OF 7 DATE: 2-21-06</p>
--	---	---

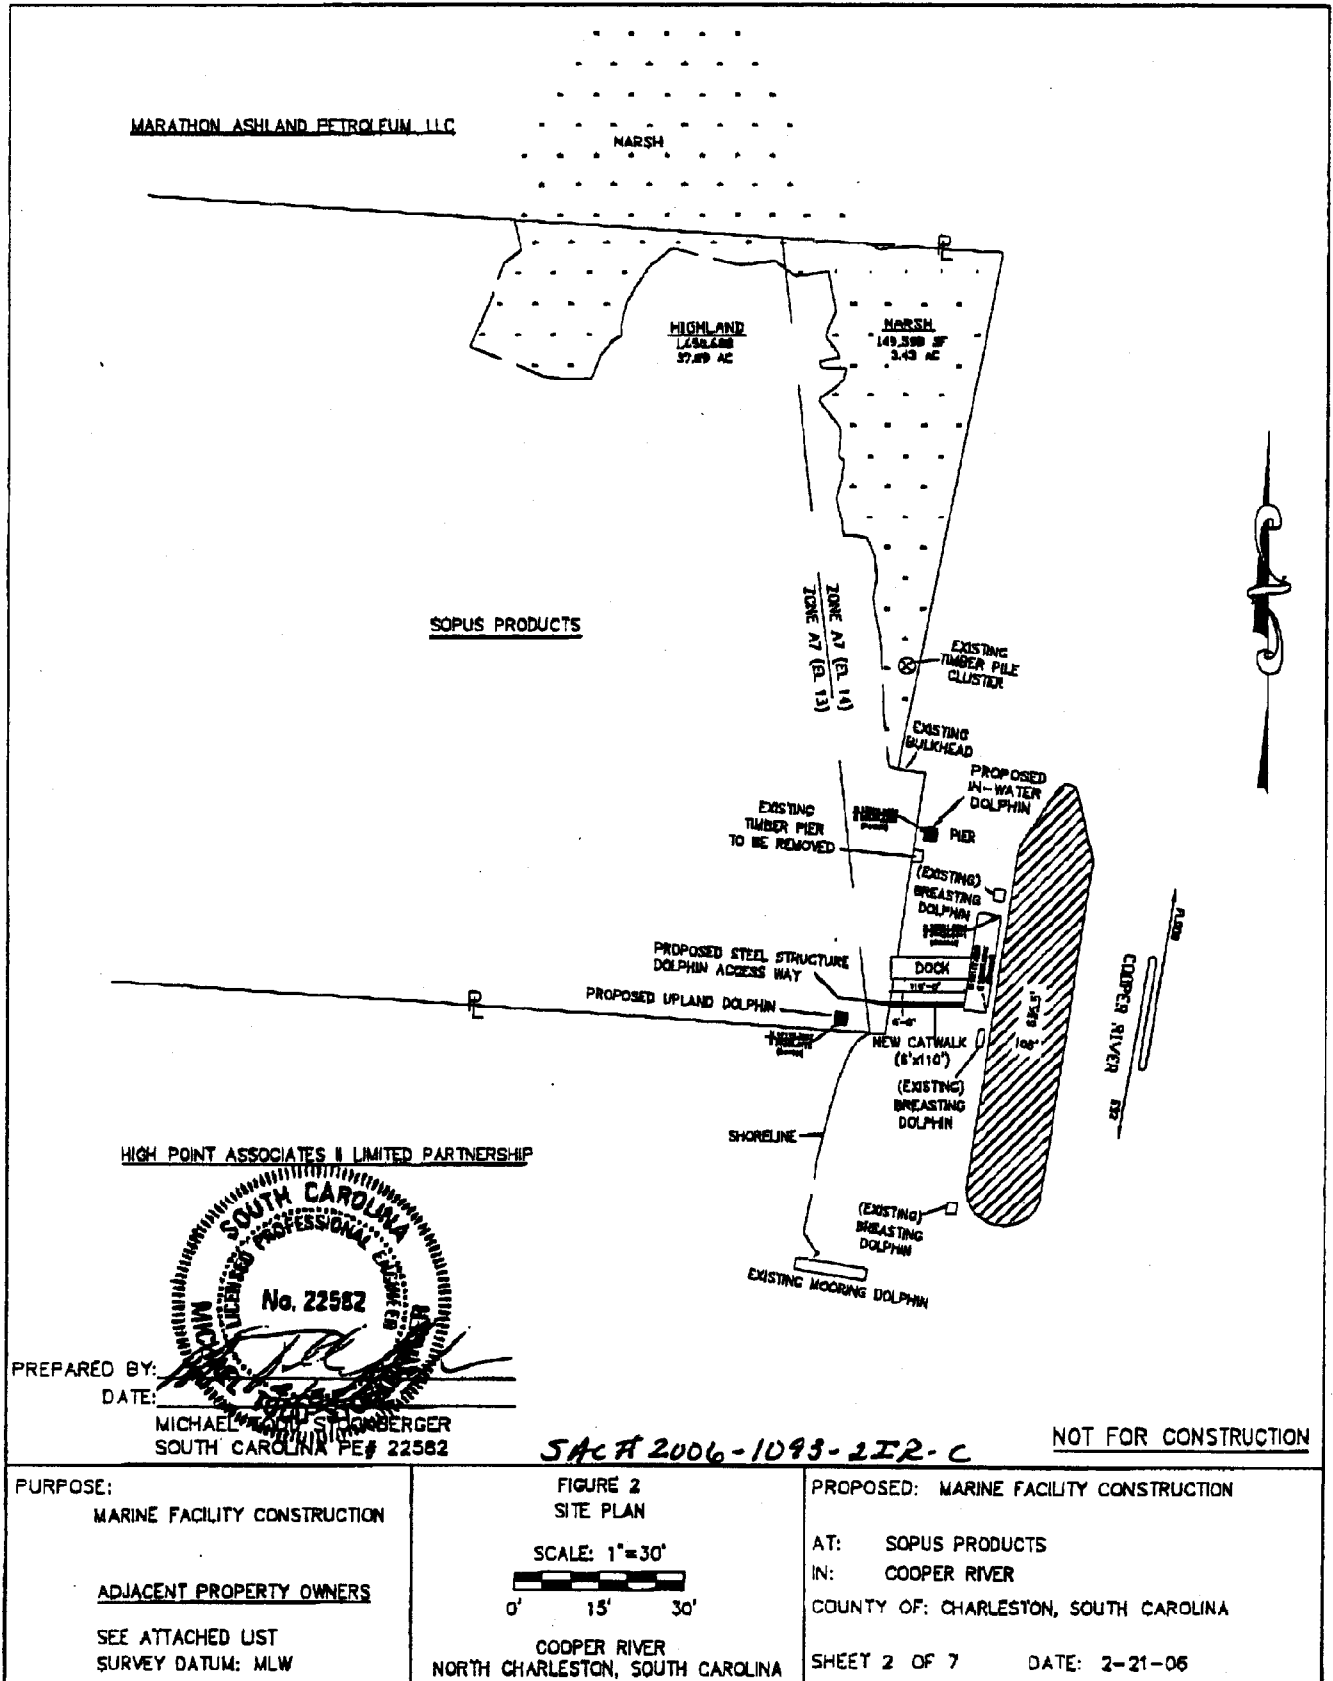

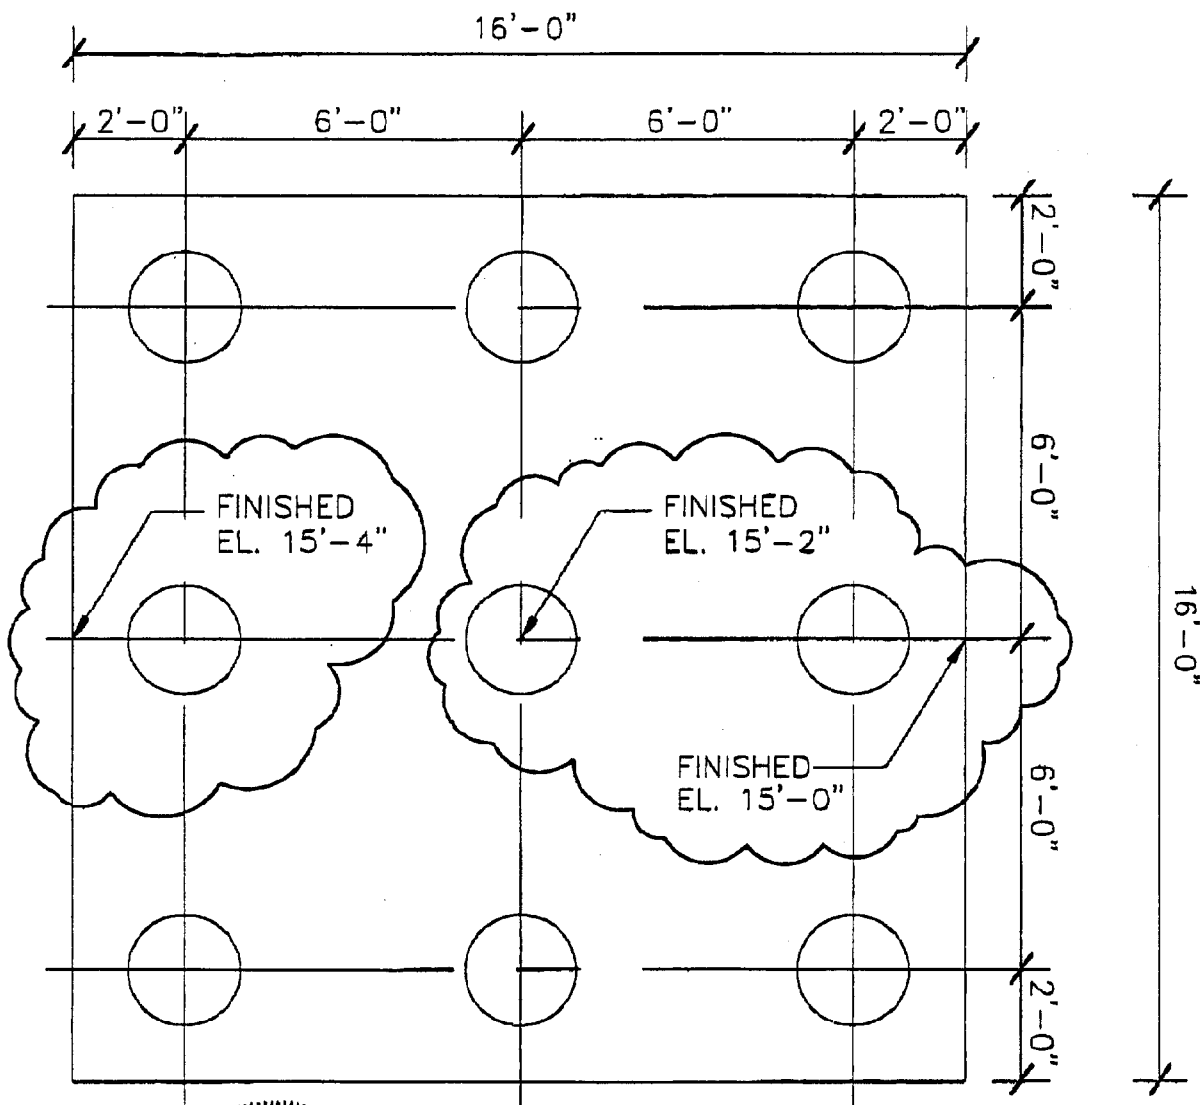

FINISHED
EL. 15'-4"

FINISHED
EL. 15'-2"

FINISHED—
EL. 15'-0"

DOLPHIN PLAN

No. 22582

PREPARED BY:

DATE:

MICHAEL TODD STOKER
SOUTH CAROLINA PE# 22582

NOT FOR CONSTRUCTION

JAC# 2006-1093-212-C

PURPOSE:

MARINE FACILITY CONSTRUCTION

ADJACENT PROPERTY OWNERS

SEE ATTACHED LIST
SURVEY DATUM: MLW

FIGURE 3
DOLPHIN PLAN

SCALE: 1"=3'



COOPER RIVER
NORTH CHARLESTON, SOUTH CAROLINA

PROPOSED: MARINE FACILITY CONSTRUCTION



AT: SOPUS PRODUCTS

IN: COOPER RIVER

COUNTY OF: CHARLESTON, SOUTH CAROLINA

SHEET 3 OF 7


DATE: 2-21-06

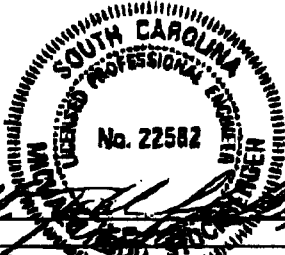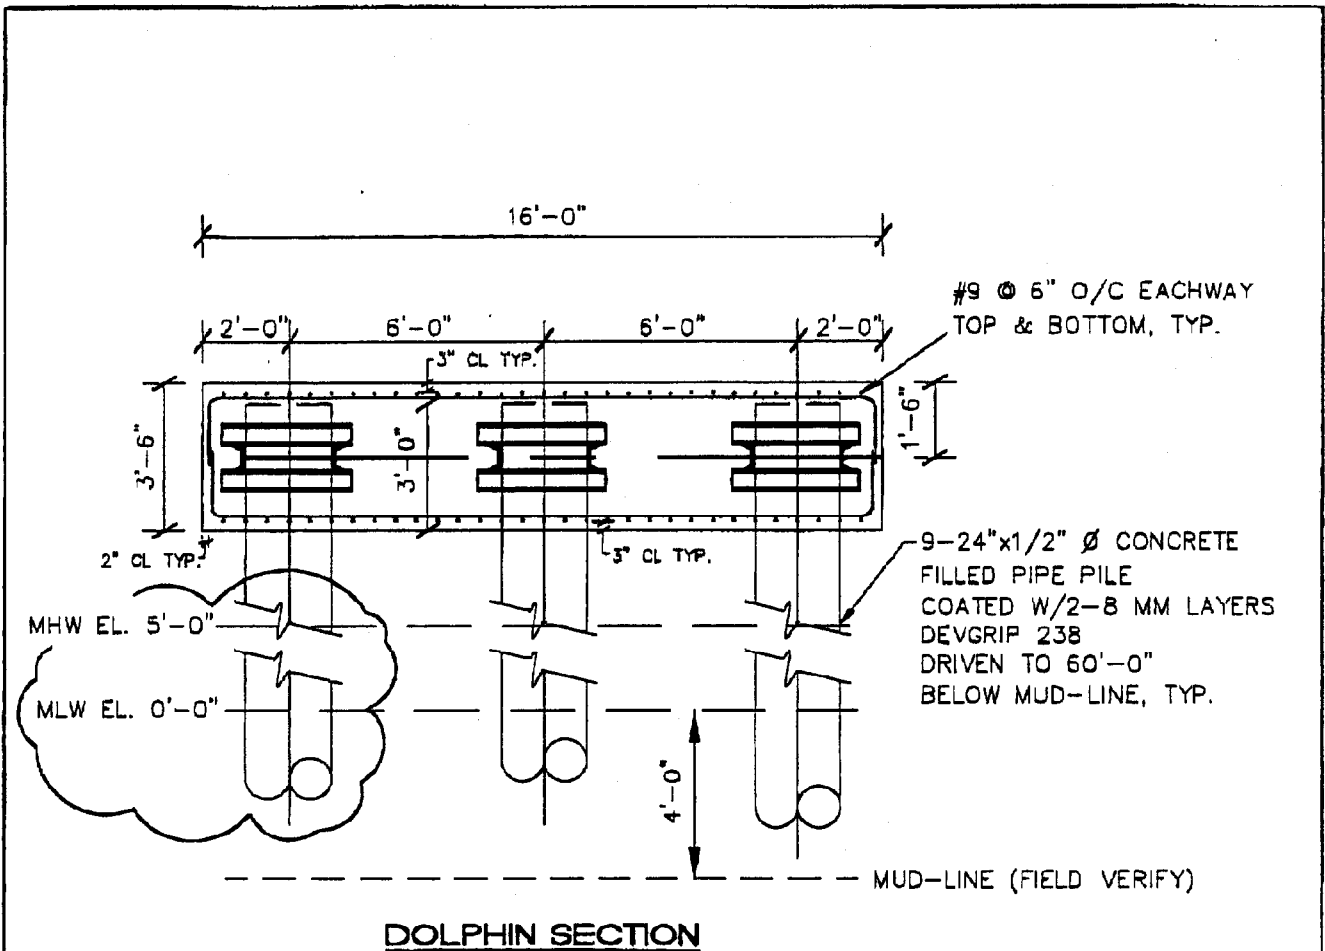


PREPARED BY: *[Signature]*
 DATE: *[Signature]*
 MICHAEL TODD STOCKER
 SOUTH CAROLINA PE# 22582


SAC# 2006-1093-252-C

NOT FOR CONSTRUCTION

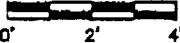PURPOSE: MARINE FACILITY CONSTRUCTION ADJACENT PROPERTY OWNERS SEE ATTACHED LIST SURVEY DATUM: MLW	FIGURE 4 DOLPHIN SECTION SCALE: 1"=4'  COOPER RIVER NORTH CHARLESTON, SOUTH CAROLINA	PROPOSED: MARINE FACILITY CONSTRUCTION AT: SOPUS PRODUCTS IN: COOPER RIVER COUNTY OF: CHARLESTON, SOUTH CAROLINA SHEET 4 OF 7 DATE: 2-21-06
--	--	--

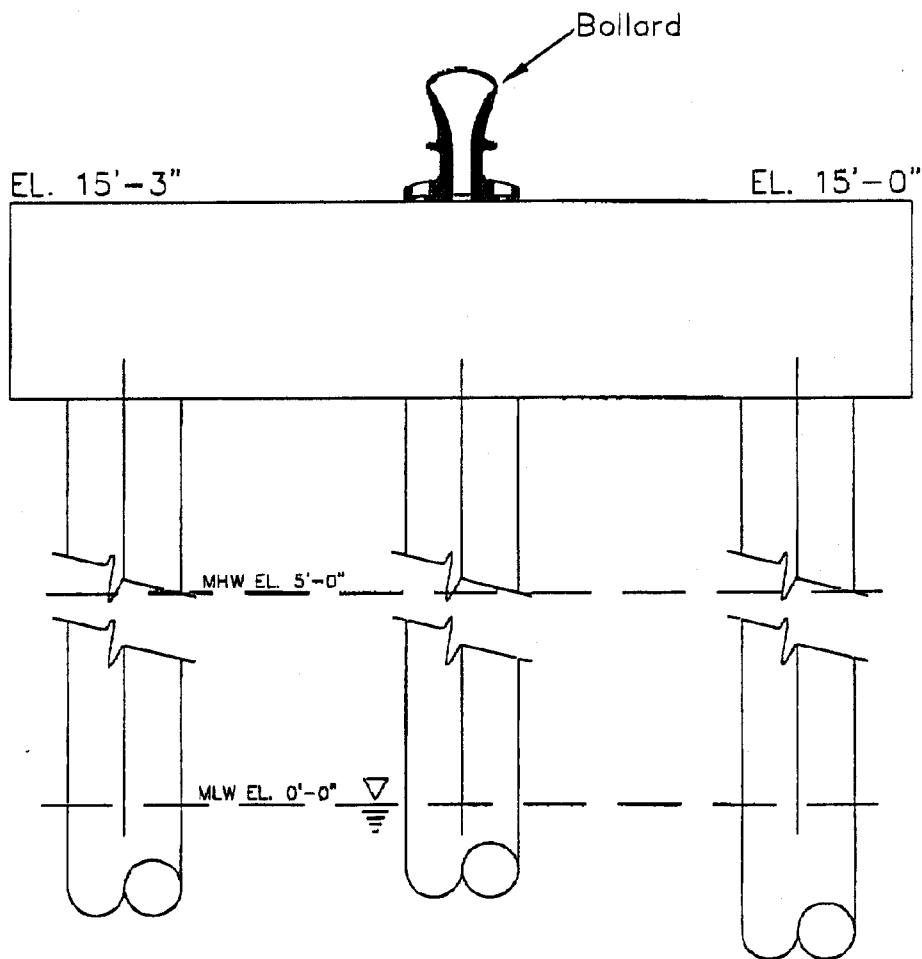

DOLPHIN ELEVATION

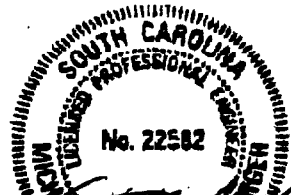


PREPARED BY:



DATE:

MICHAEL T. STOCKBERGER
SOUTH CAROLINA PE# 22582

SAC # 2006-1093-2IR-C

NOT FOR CONSTRUCTION


<p>PURPOSE: MARINE FACILITY CONSTRUCTION</p> <p><u>ADJACENT PROPERTY OWNERS</u></p> <p>SEE ATTACHED LIST SURVEY DATUM: MLW</p>	<p>FIGURE 5 DOLPHIN ELEVATION</p> <p>SCALE: 1"=3'</p>  <p>0' 1.5' 3'</p> <p>COOPER RIVER NORTH CHARLESTON, SOUTH CAROLINA</p>	<p>PROPOSED: MARINE FACILITY CONSTRUCTION</p> <p>AT: SOPUS PRODUCTS IN: COOPER RIVER COUNTY OF: CHARLESTON, SOUTH CAROLINA</p> <p>SHEET 5 OF 7 DATE: 2-21-06</p>
--	--	---

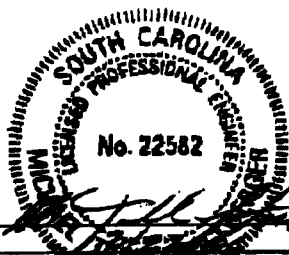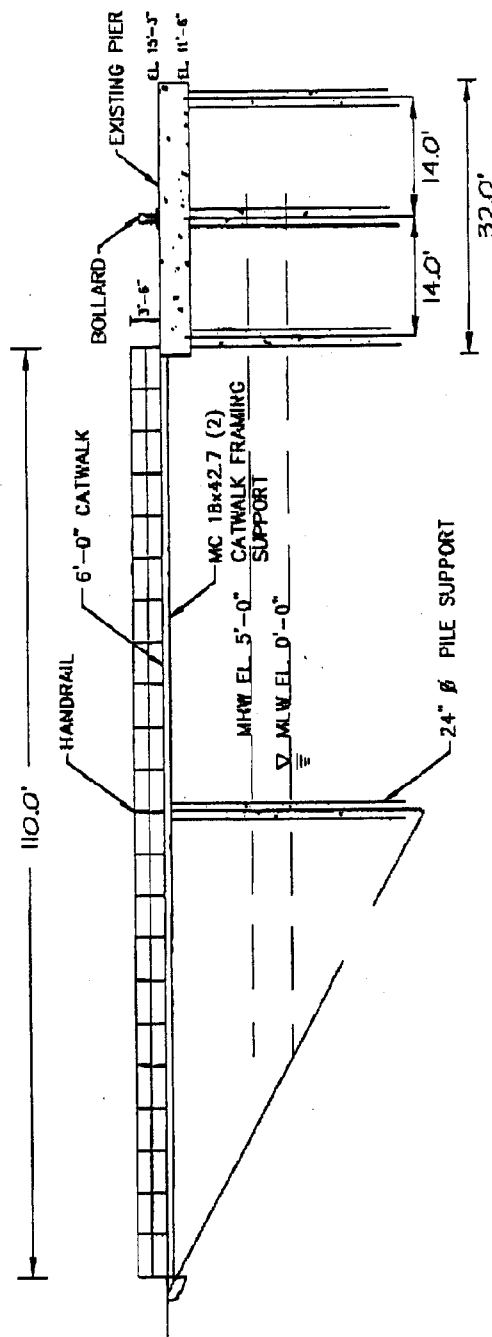


PREPARED BY: Michael J. Stogumberger
 DATE: 2-21-06
 MICHAEL J. STOGUMBERGER
 SOUTH CAROLINA PE# 22582


SAC # 2006-1093-2ER-C

NOT FOR CONSTRUCTION

PURPOSE: MARINE FACILITY CONSTRUCTION ADJACENT PROPERTY OWNERS SEE ATTACHED LIST SURVEY DATUM: MLW	FIGURE 6 CATWALK ELEVATION SCALE: 1"=20'  COOPER RIVER NORTH CHARLESTON, SOUTH CAROLINA	PROPOSED: MARINE FACILITY CONSTRUCTION AT: SOPUS PRODUCTS IN: COOPER RIVER COUNTY OF: CHARLESTON, SOUTH CAROLINA SHEET 6 OF 7 DATE: 2-21-06
--	---	--

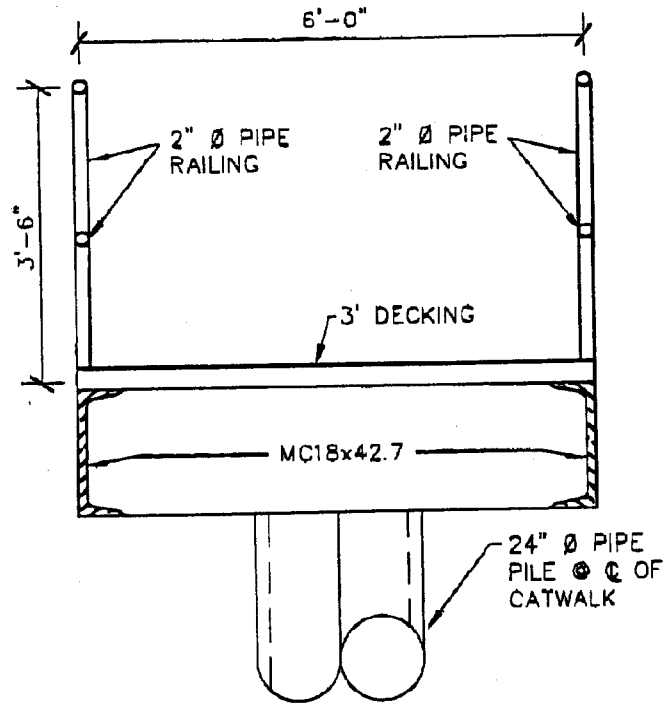


CATWALK SECTION

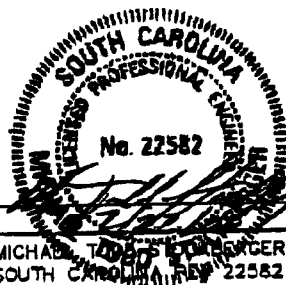

PREPARED BY: Michael Todd Stanger
 DATE: 2-21-06
 MICHAEL TODD STANGER
 SOUTH CAROLINA, REG. 22582

JAC # 2006-1093-2ER-C

NOT FOR CONSTRUCTION

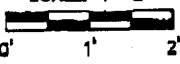PURPOSE: MARINE FACILITY CONSTRUCTION <u>ADJACENT PROPERTY OWNERS</u> SEE ATTACHED LIST SURVEY DATUM: MLW	FIGURE 7 CATWALK SECTION SCALE: 1"=2'  COOPER RIVER NORTH CHARLESTON, SOUTH CAROLINA	PROPOSED: MARINE FACILITY CONSTRUCTION AT: SOPUS PRODUCTS IN: COOPER RIVER COUNTY OF: CHARLESTON, SOUTH CAROLINA SHEET 7 OF 7 DATE: 2-21-06
---	--	--